


PRELIMINARY SITE PLAN
VISCONSI BROADMOOR COMMERCIAL DEVELOPMENT
SW CORNER OF BROADMOOR BLVD AND SANDIFUR PKWY
PASCO, WA 99301

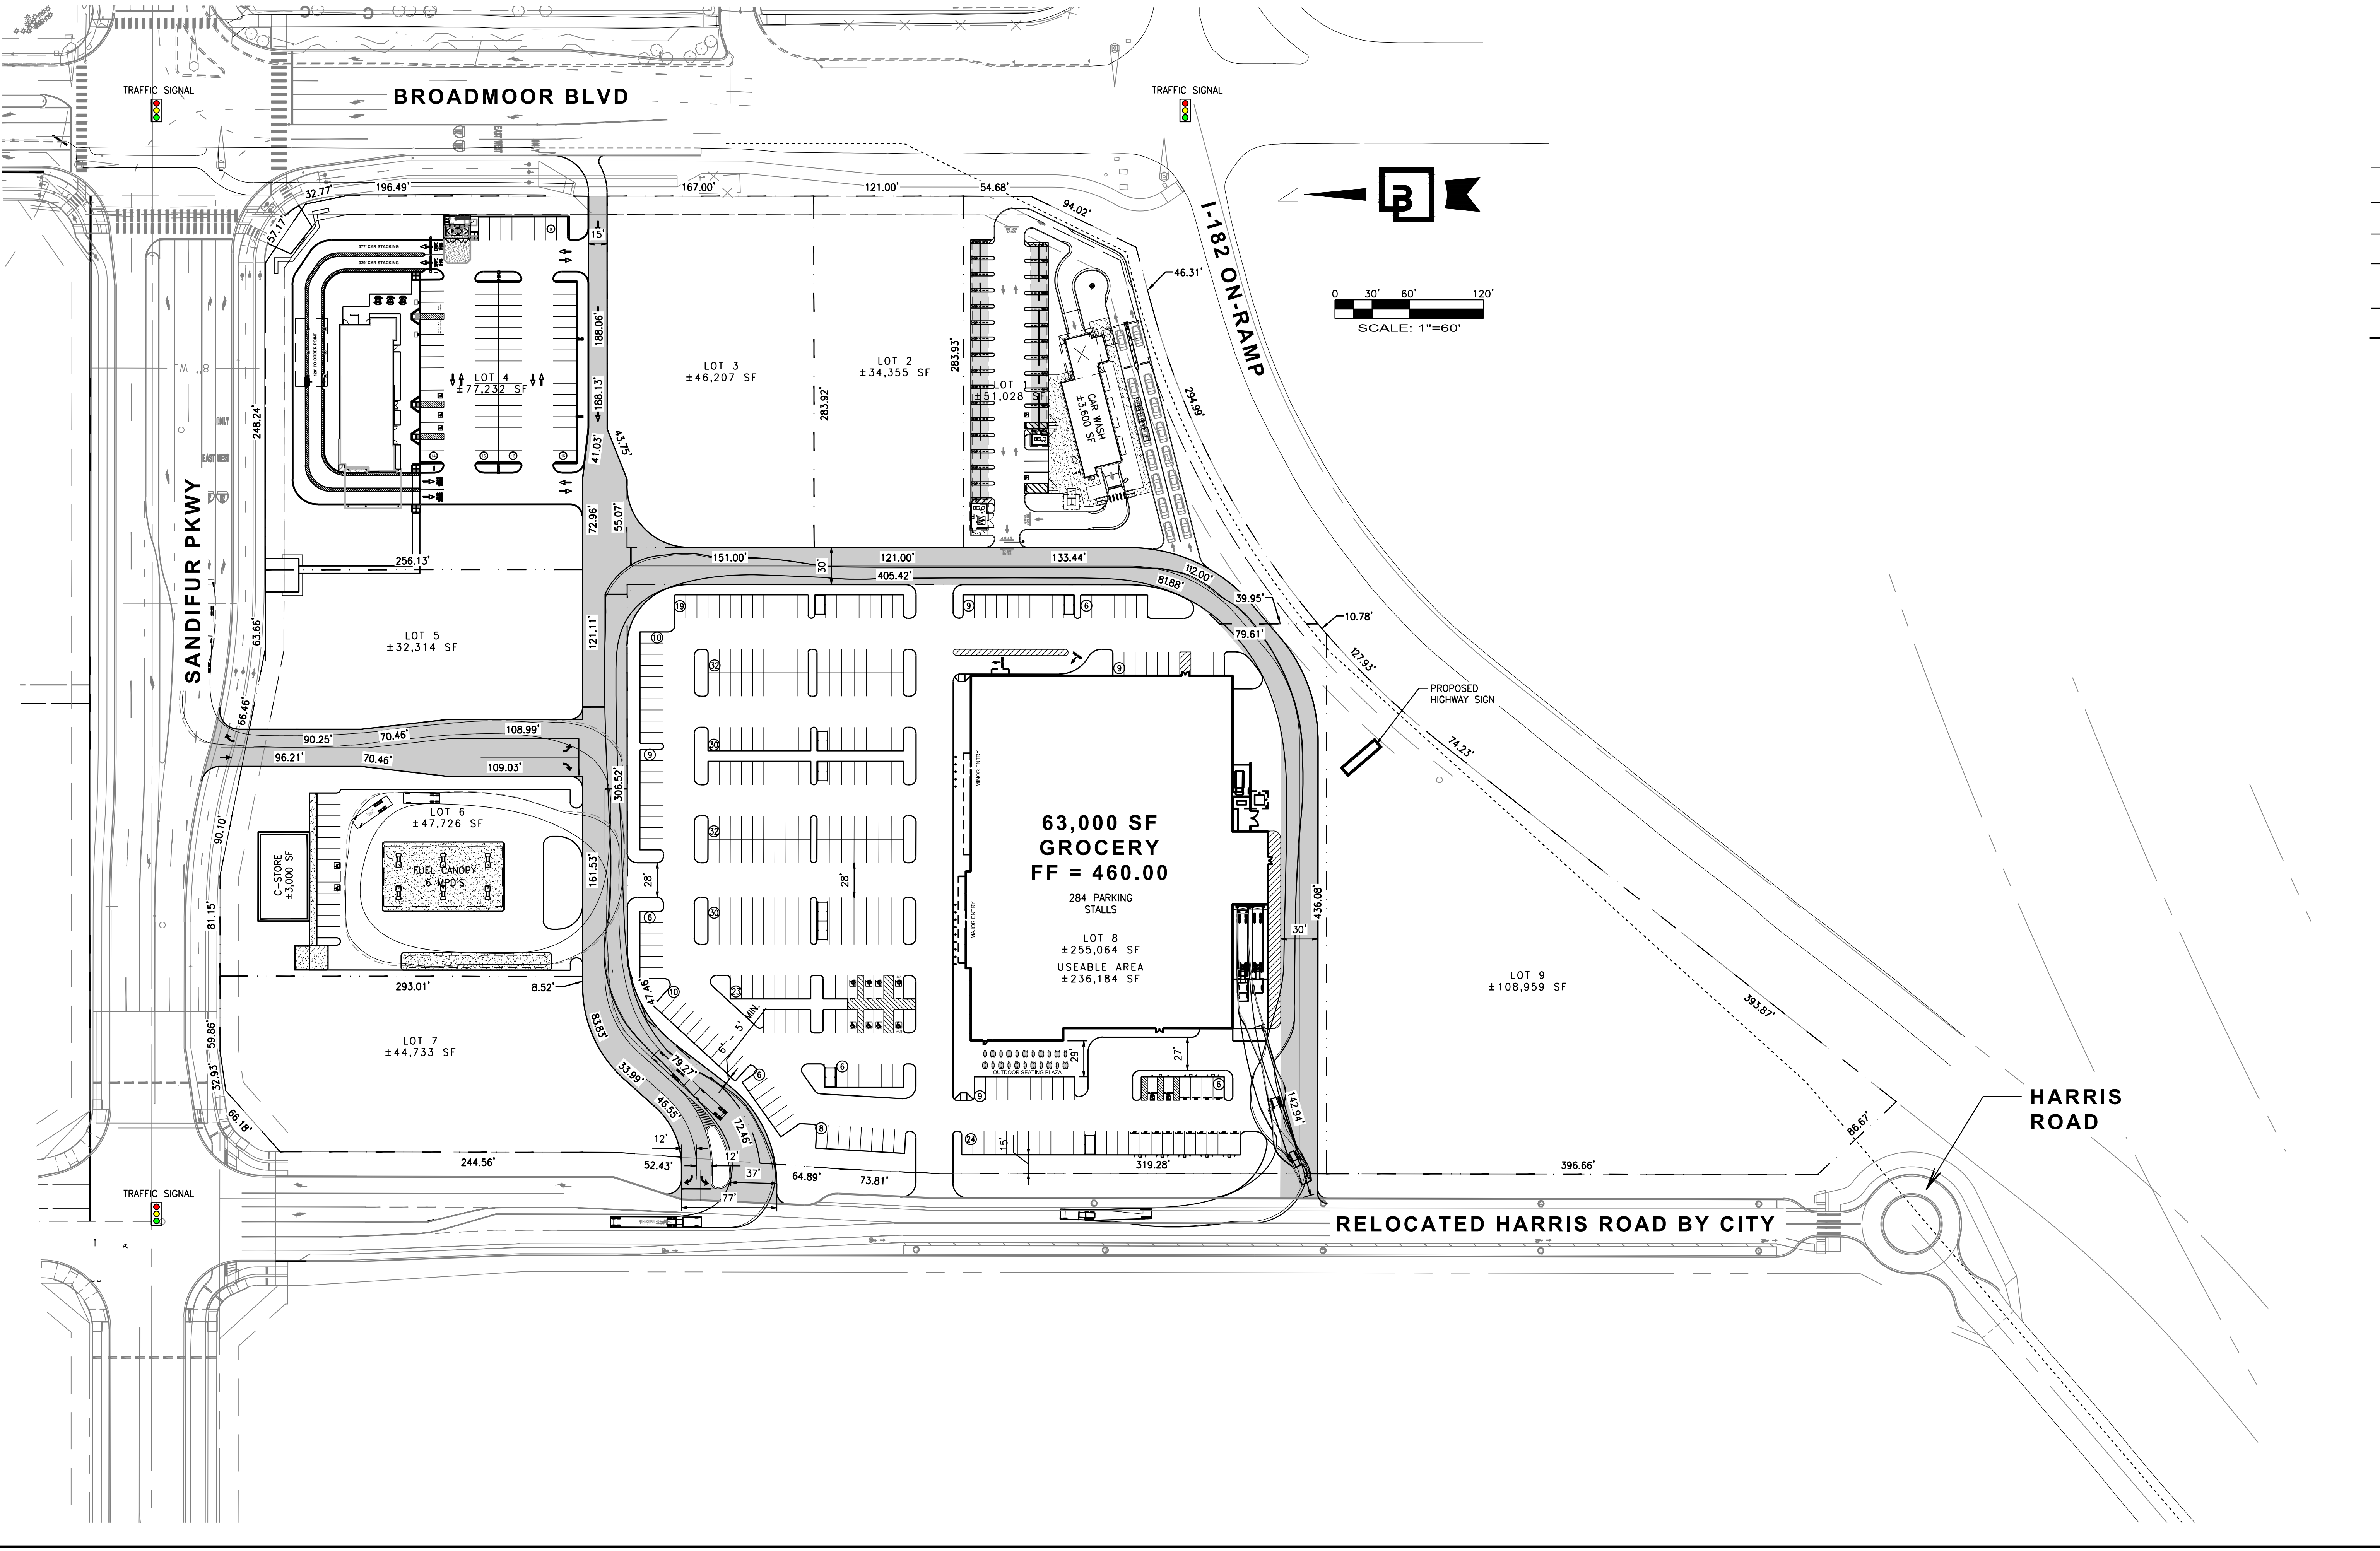

No.	Date	By	Ctd.	Appr.	Revision

Title:
VISCONSI BROADMOOR
COMMERCIAL DEVELOPMENT
PASCO, WA 99301

For:
VISCONSI COMPANIES, LTD
30050 CHAGRIN BOULEVARD
SUITE 360
PEPPER PIKE, OH, 44124

Designed	Scale:
Drawn	Horizontal 1" = 60'
Checked	Vertical NA
Approved	Date 04/23/26
Date	

Barghausen Consulting Engineers, LLC.
 18215 72nd Avenue South
 Kent, WA 98032
 425.251.6222
barghausen.com

Job Number
22167

Sheet
SP-20

P:\22000s\22167\preliminary\SP20\22167_SP20.dwg 5/14/2026 9:03 AM JFILEHARTY